


# HOPE FIELDS - COVID MEMORIAL LANDSCAPE

## CONCEPT PLAN & IMAGES



### PATHS

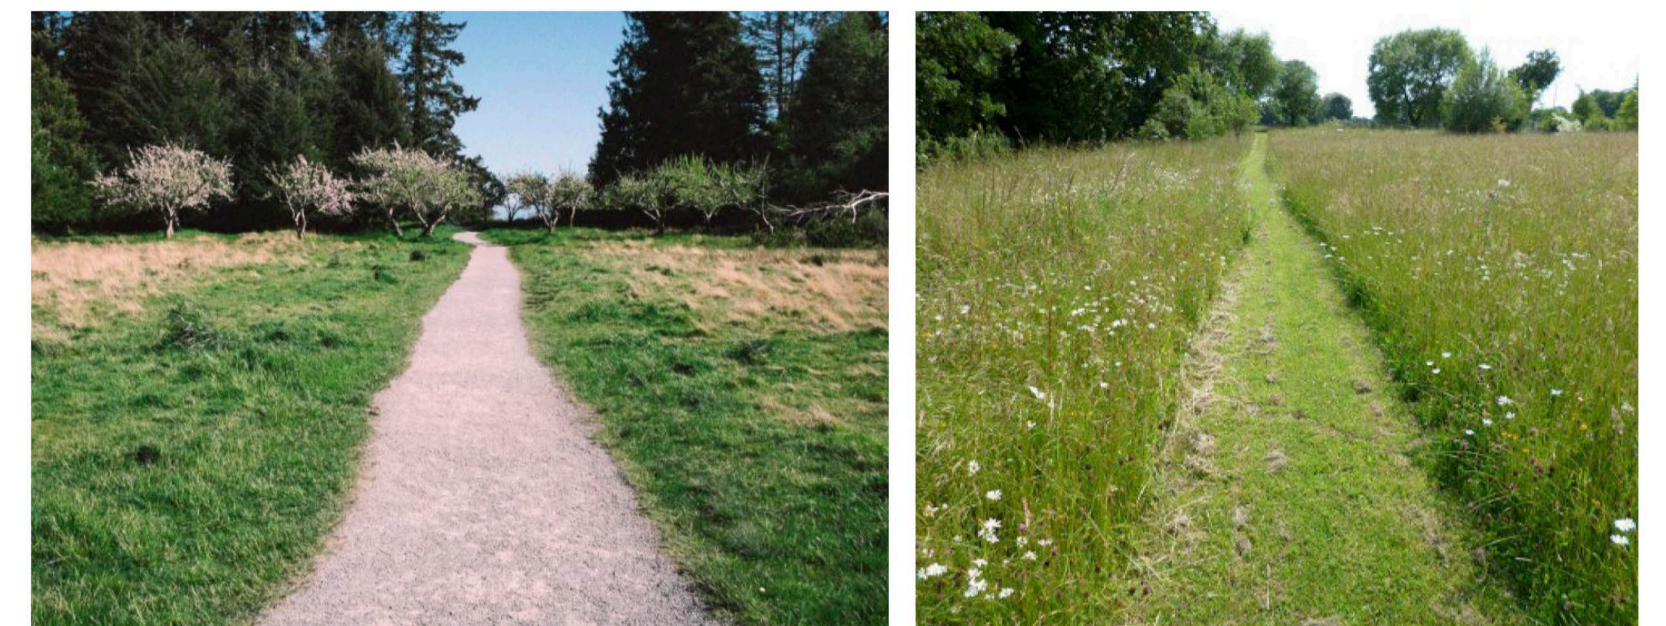

1. Gravel / aggregate paths for primary routes around the site.  
2. Mown paths for secondary routes through grass & meadow areas.

### WATER-BODY




3. Widen existing wetland area to create a more significant water-body along with new habitat areas for wildlife.  
4. Decked area with seating opportunities to edge of the newly created pond.  
5. Simple timber bridges crossing water-body.

### LANDMARK FEATURES & SEATING



6. Replace existing bird hide with more visually attractive feature.  
7. Decked walkways create potential opportunity for artwork feature or personalised memorials.  
8. Enclosed stone-built feature seating areas.  
9. Stone/drystone wall entrance feature to site with potential for integrated welcome signage.  
10. Sculptural drystone walls weaving through woodland areas of the site.

### PLANTING

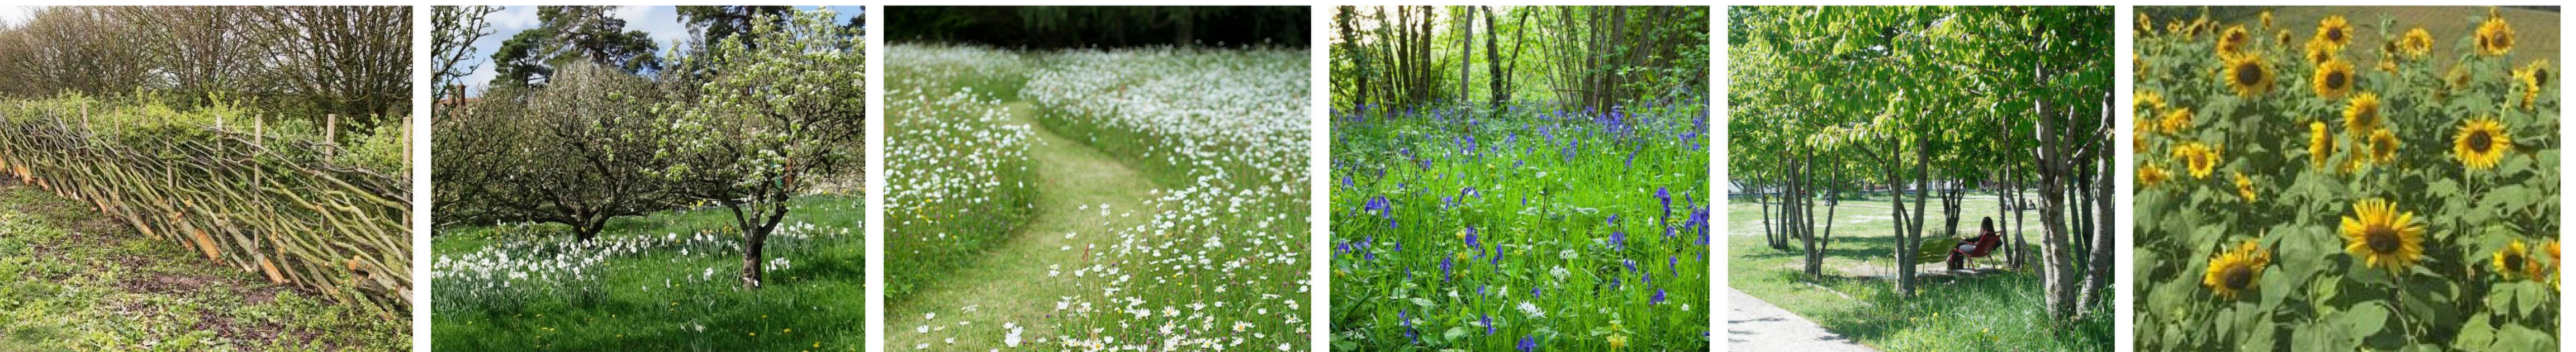

11. Regenerate existing hedgerows using traditional hedge-laying techniques.  
12. Fruit tree orchard / foraging area underplanted with long grass and spring bulbs for seasonal interest.  
13. Grassy wildflower areas to enhance visual appeal and biodiversity of the site.  
14. Augment existing woodland at entrance to the site with native flowering understory planting.  
15. Native tree planting in groves across the site.  
16. Sunflower corridor creating an opportunity for children and families to be involved in the planting.

\*Please note - plan is conceptual and feature locations are suggestive.  
1:500 @ A1